

---

November 05, 2020


## Corrigendum – 01

### **SUB: Change in diagram**

E-Tender Reference No.	Exim/RFP/2020-21/022
E-Tender For:	E-Tender for Renovation of Washrooms & part renovation of pantry area at office premises, Hyderabad

Following changes has been made:

Change of diagram in the E-Tender document viz. Page no.36 of the Tender document	Revised diagram attached as Annexure
---	--------------------------------------

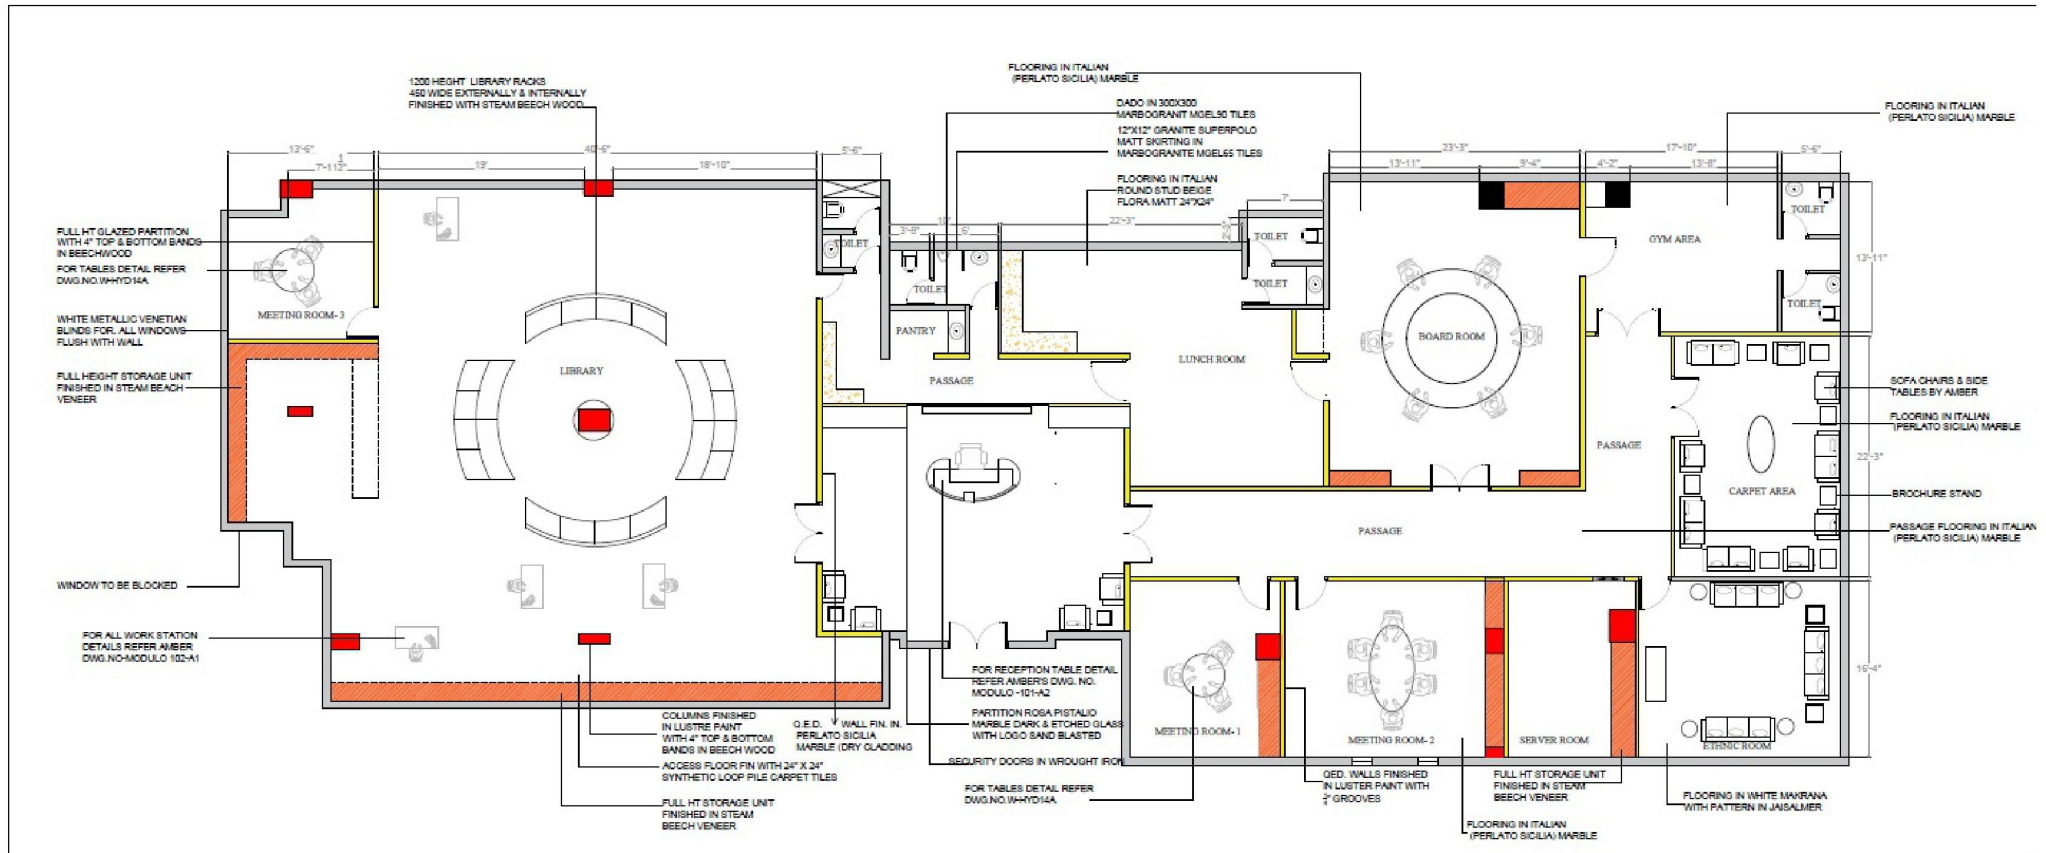

The drawing is indicative; however, we require all the bidders to make self assessment by physically visiting the site.